


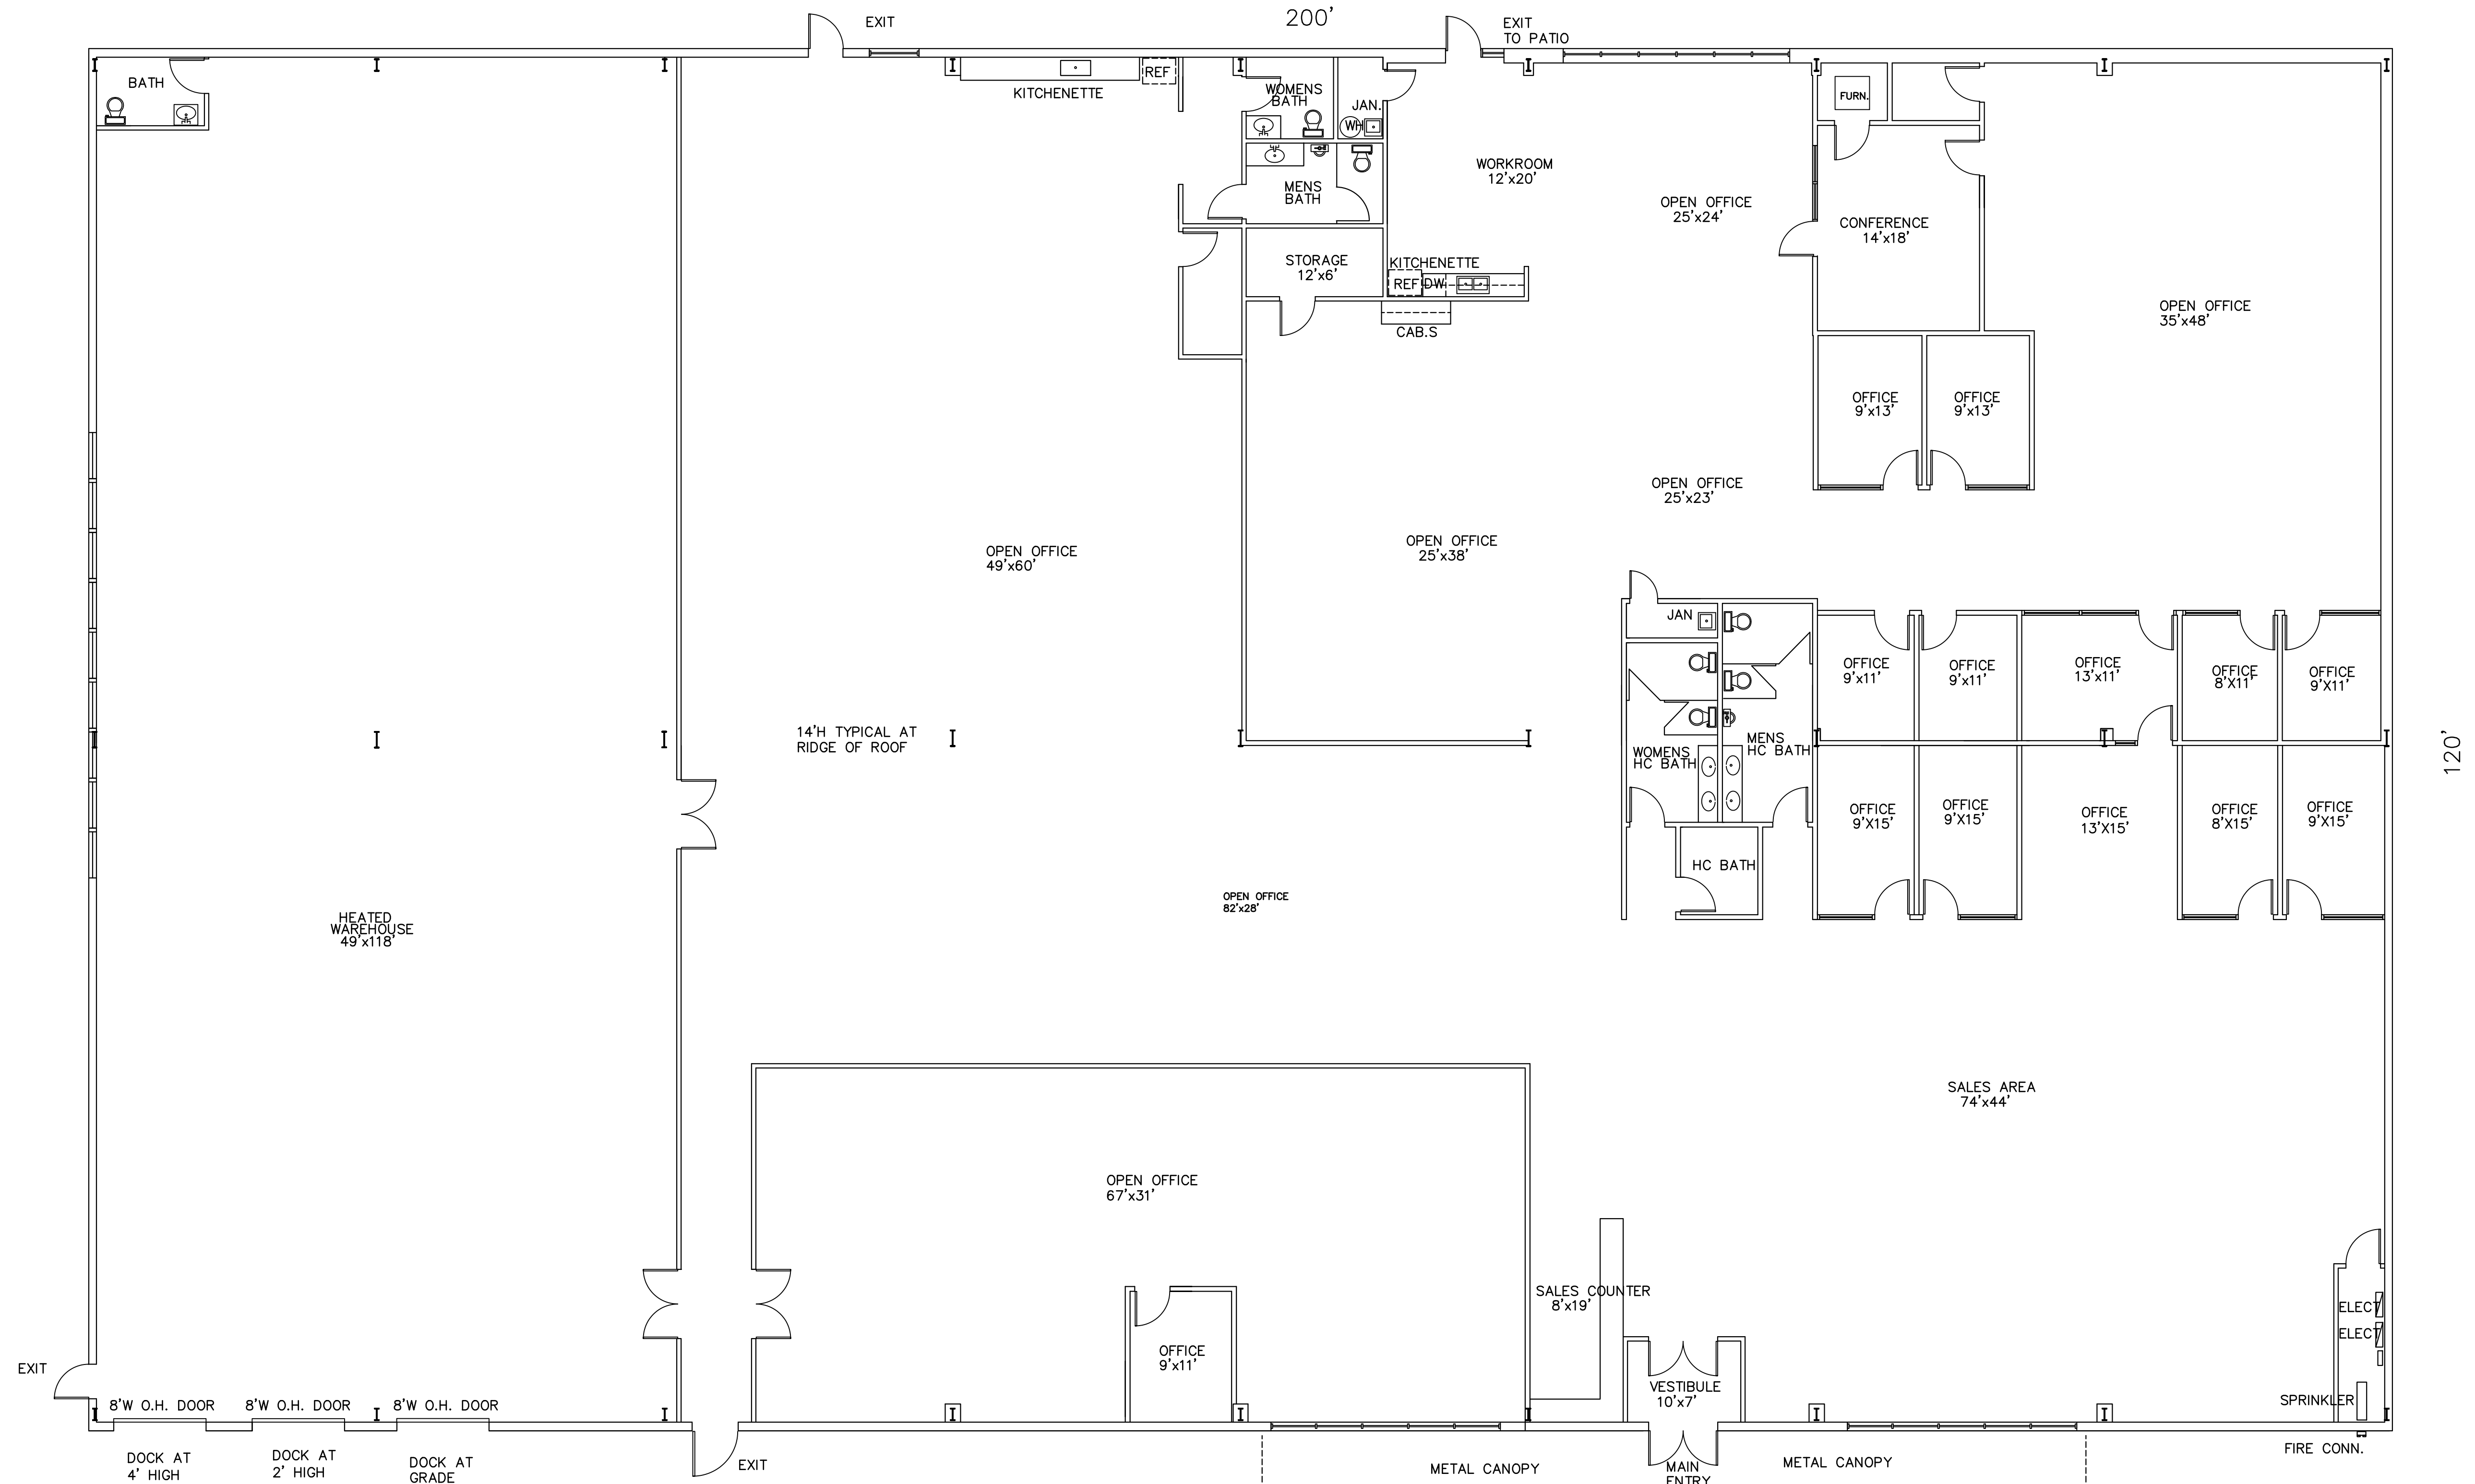

1801 WESTFALL COURT, COLUMBIA, MO.
FLOOR PLAN

24,000 GSF 6-18-24 SCALE 1/8" = 1'-0" (print on 24 x 36 paper)

