



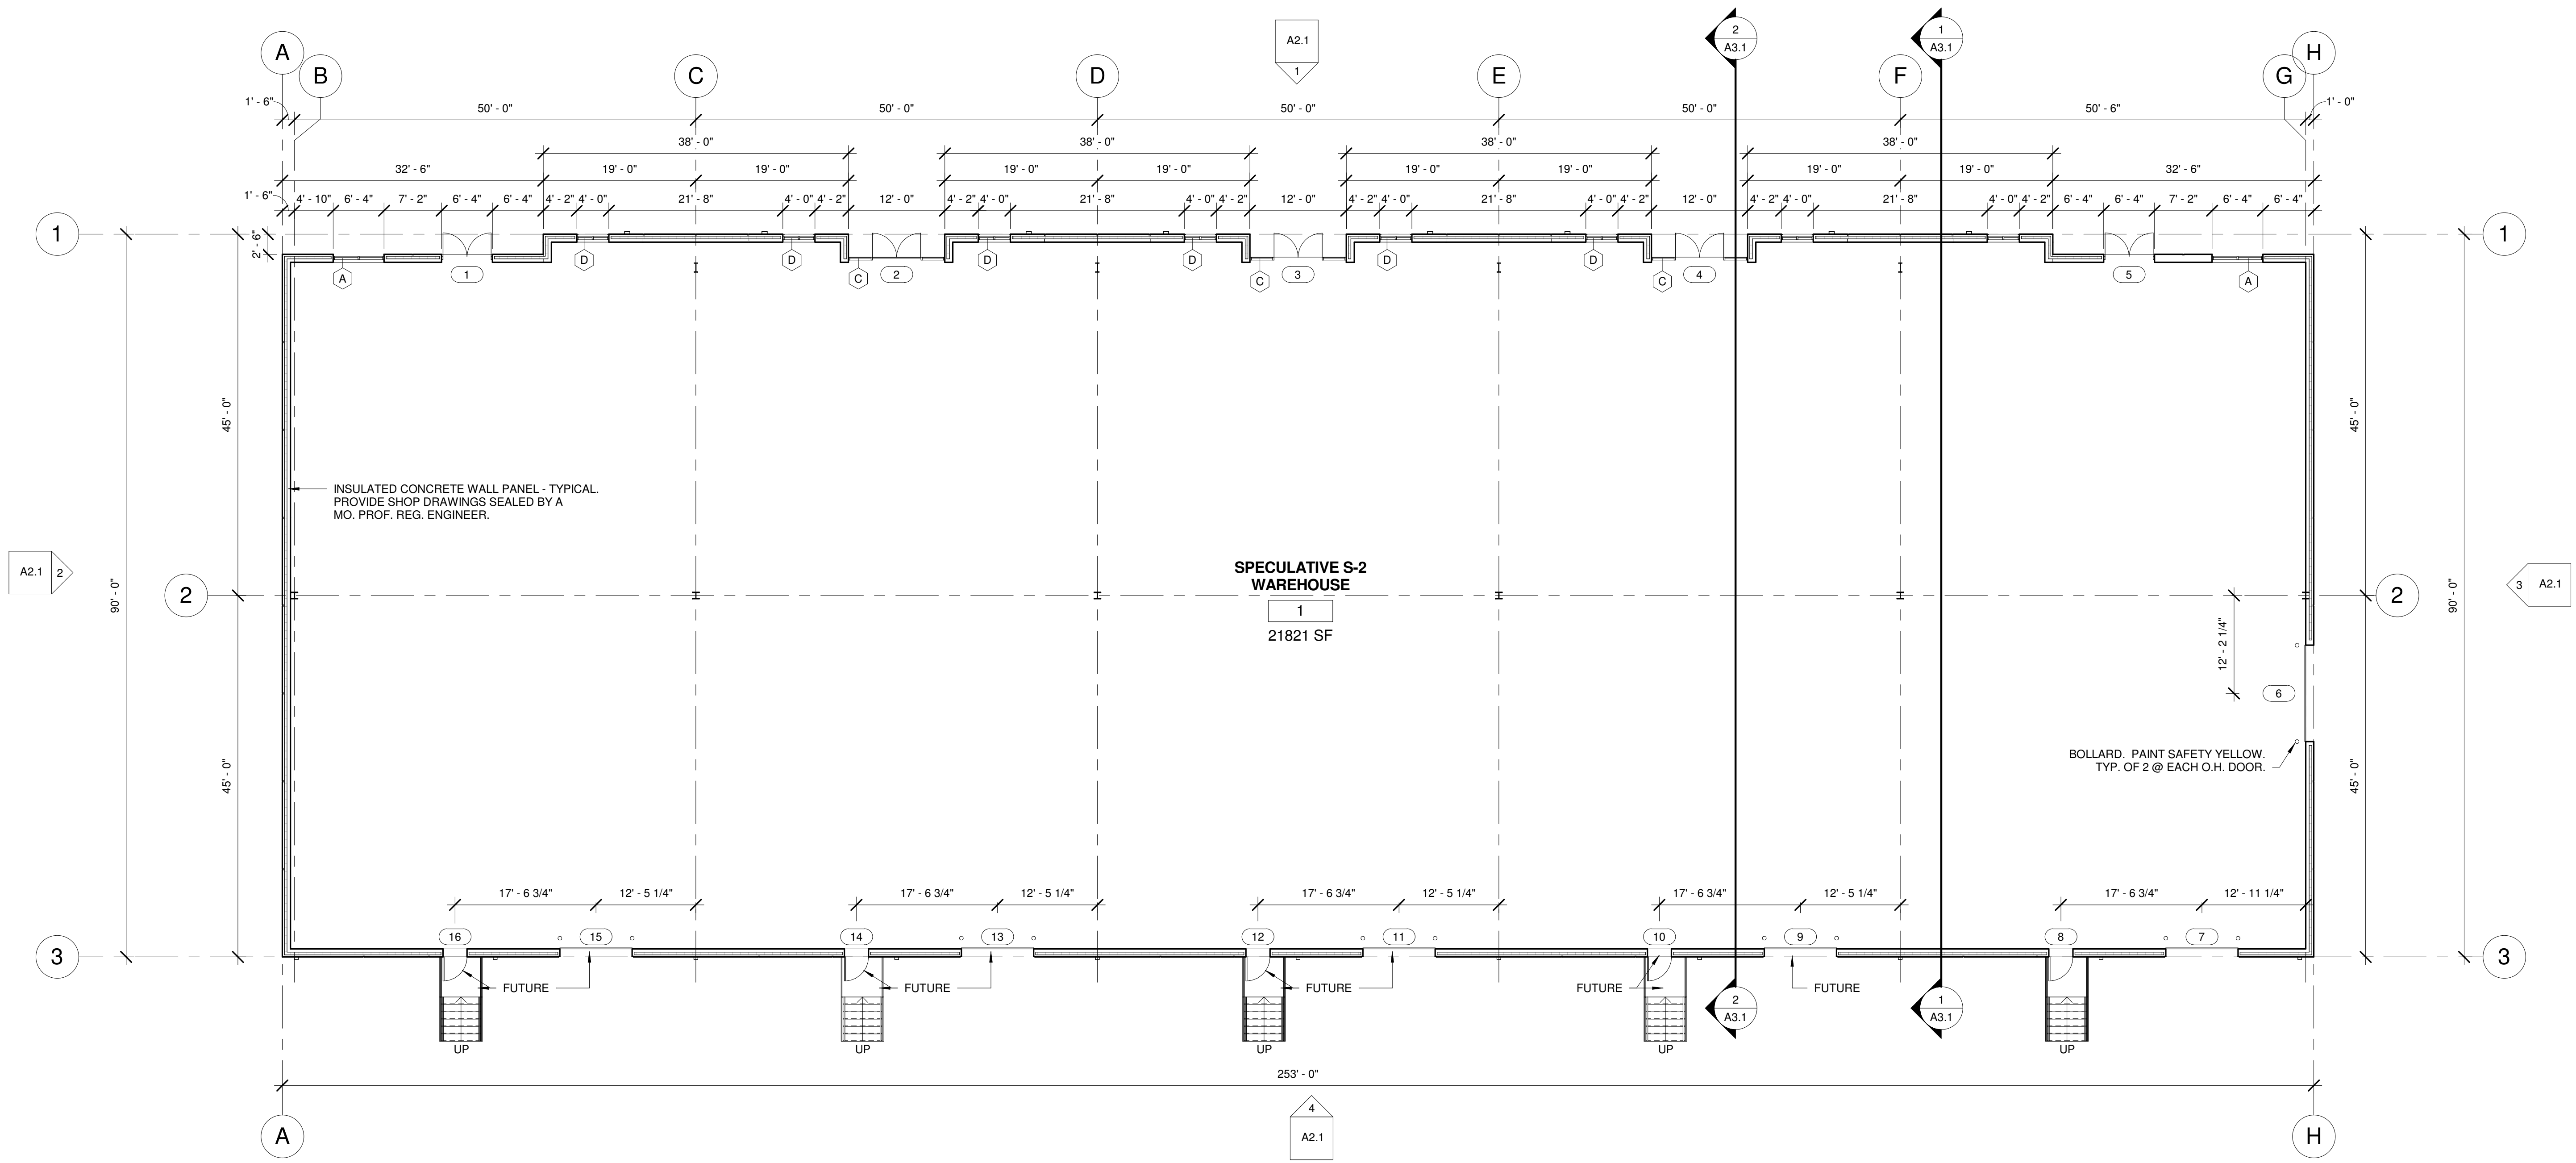

NORTH
1 Main Floor
3/32" = 1'-0"

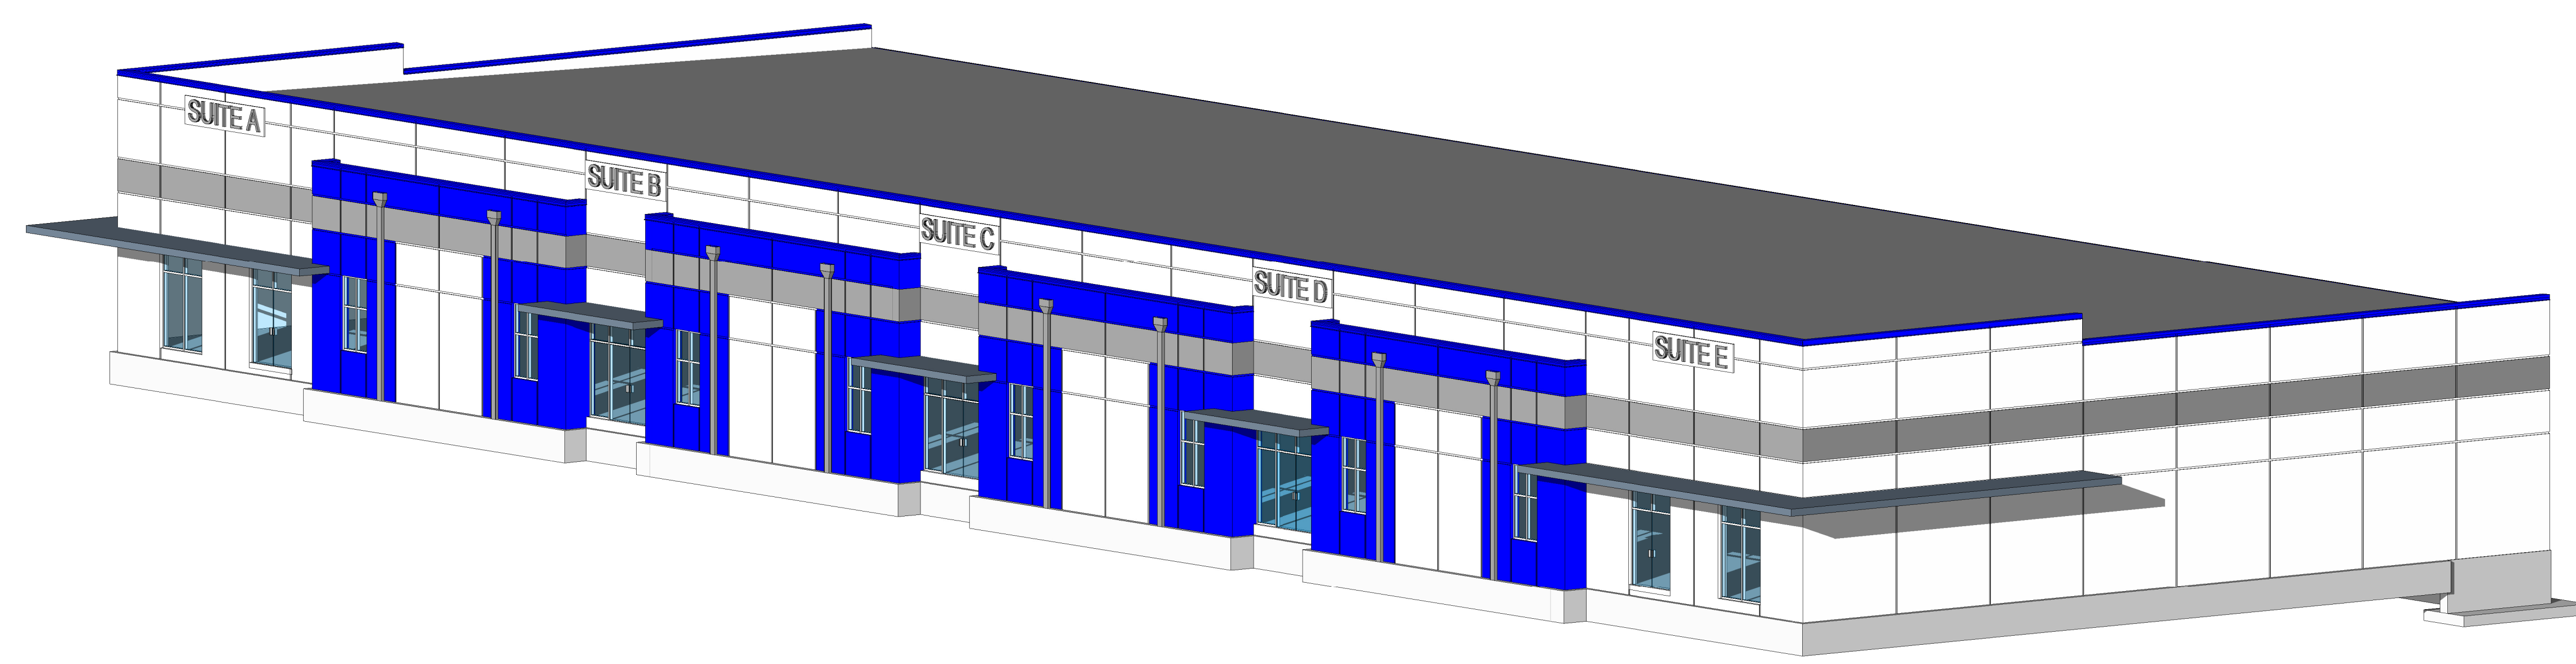

CARTWRIGHT BUSINESS & TECHNOLOGY PARK

22K SPEC BUILDING - LOT 3
BALDRIGE AVENUE
ASHLAND, BOONE COUNTY, MO 65010

Revision Number	Revision Date

ISSUE DATE: 02-28-2017

PROJECT NUMBER: 16-272-3

STATE OF MISSOURI

MATTHEW JAMES RIMILLER

Architect

NUMBER A-2007019928

ARCHITECT

Rimiller Architects LLC

Missouri Certificate of Authority # A-2007030604

Matthew James Rimiller - Architect

MOJA A-2007019928

1630 WEST McCARTY STREET
JEFFERSON CITY, MISSOURI 65109

T: (673) 761-5600
F: (673) 761-5605

RIMILLER ARCHITECTS

2-28-17

A1.1

FLOOR PLAN

2 MASSING MODEL

3 3D View 1